


PAVILON V

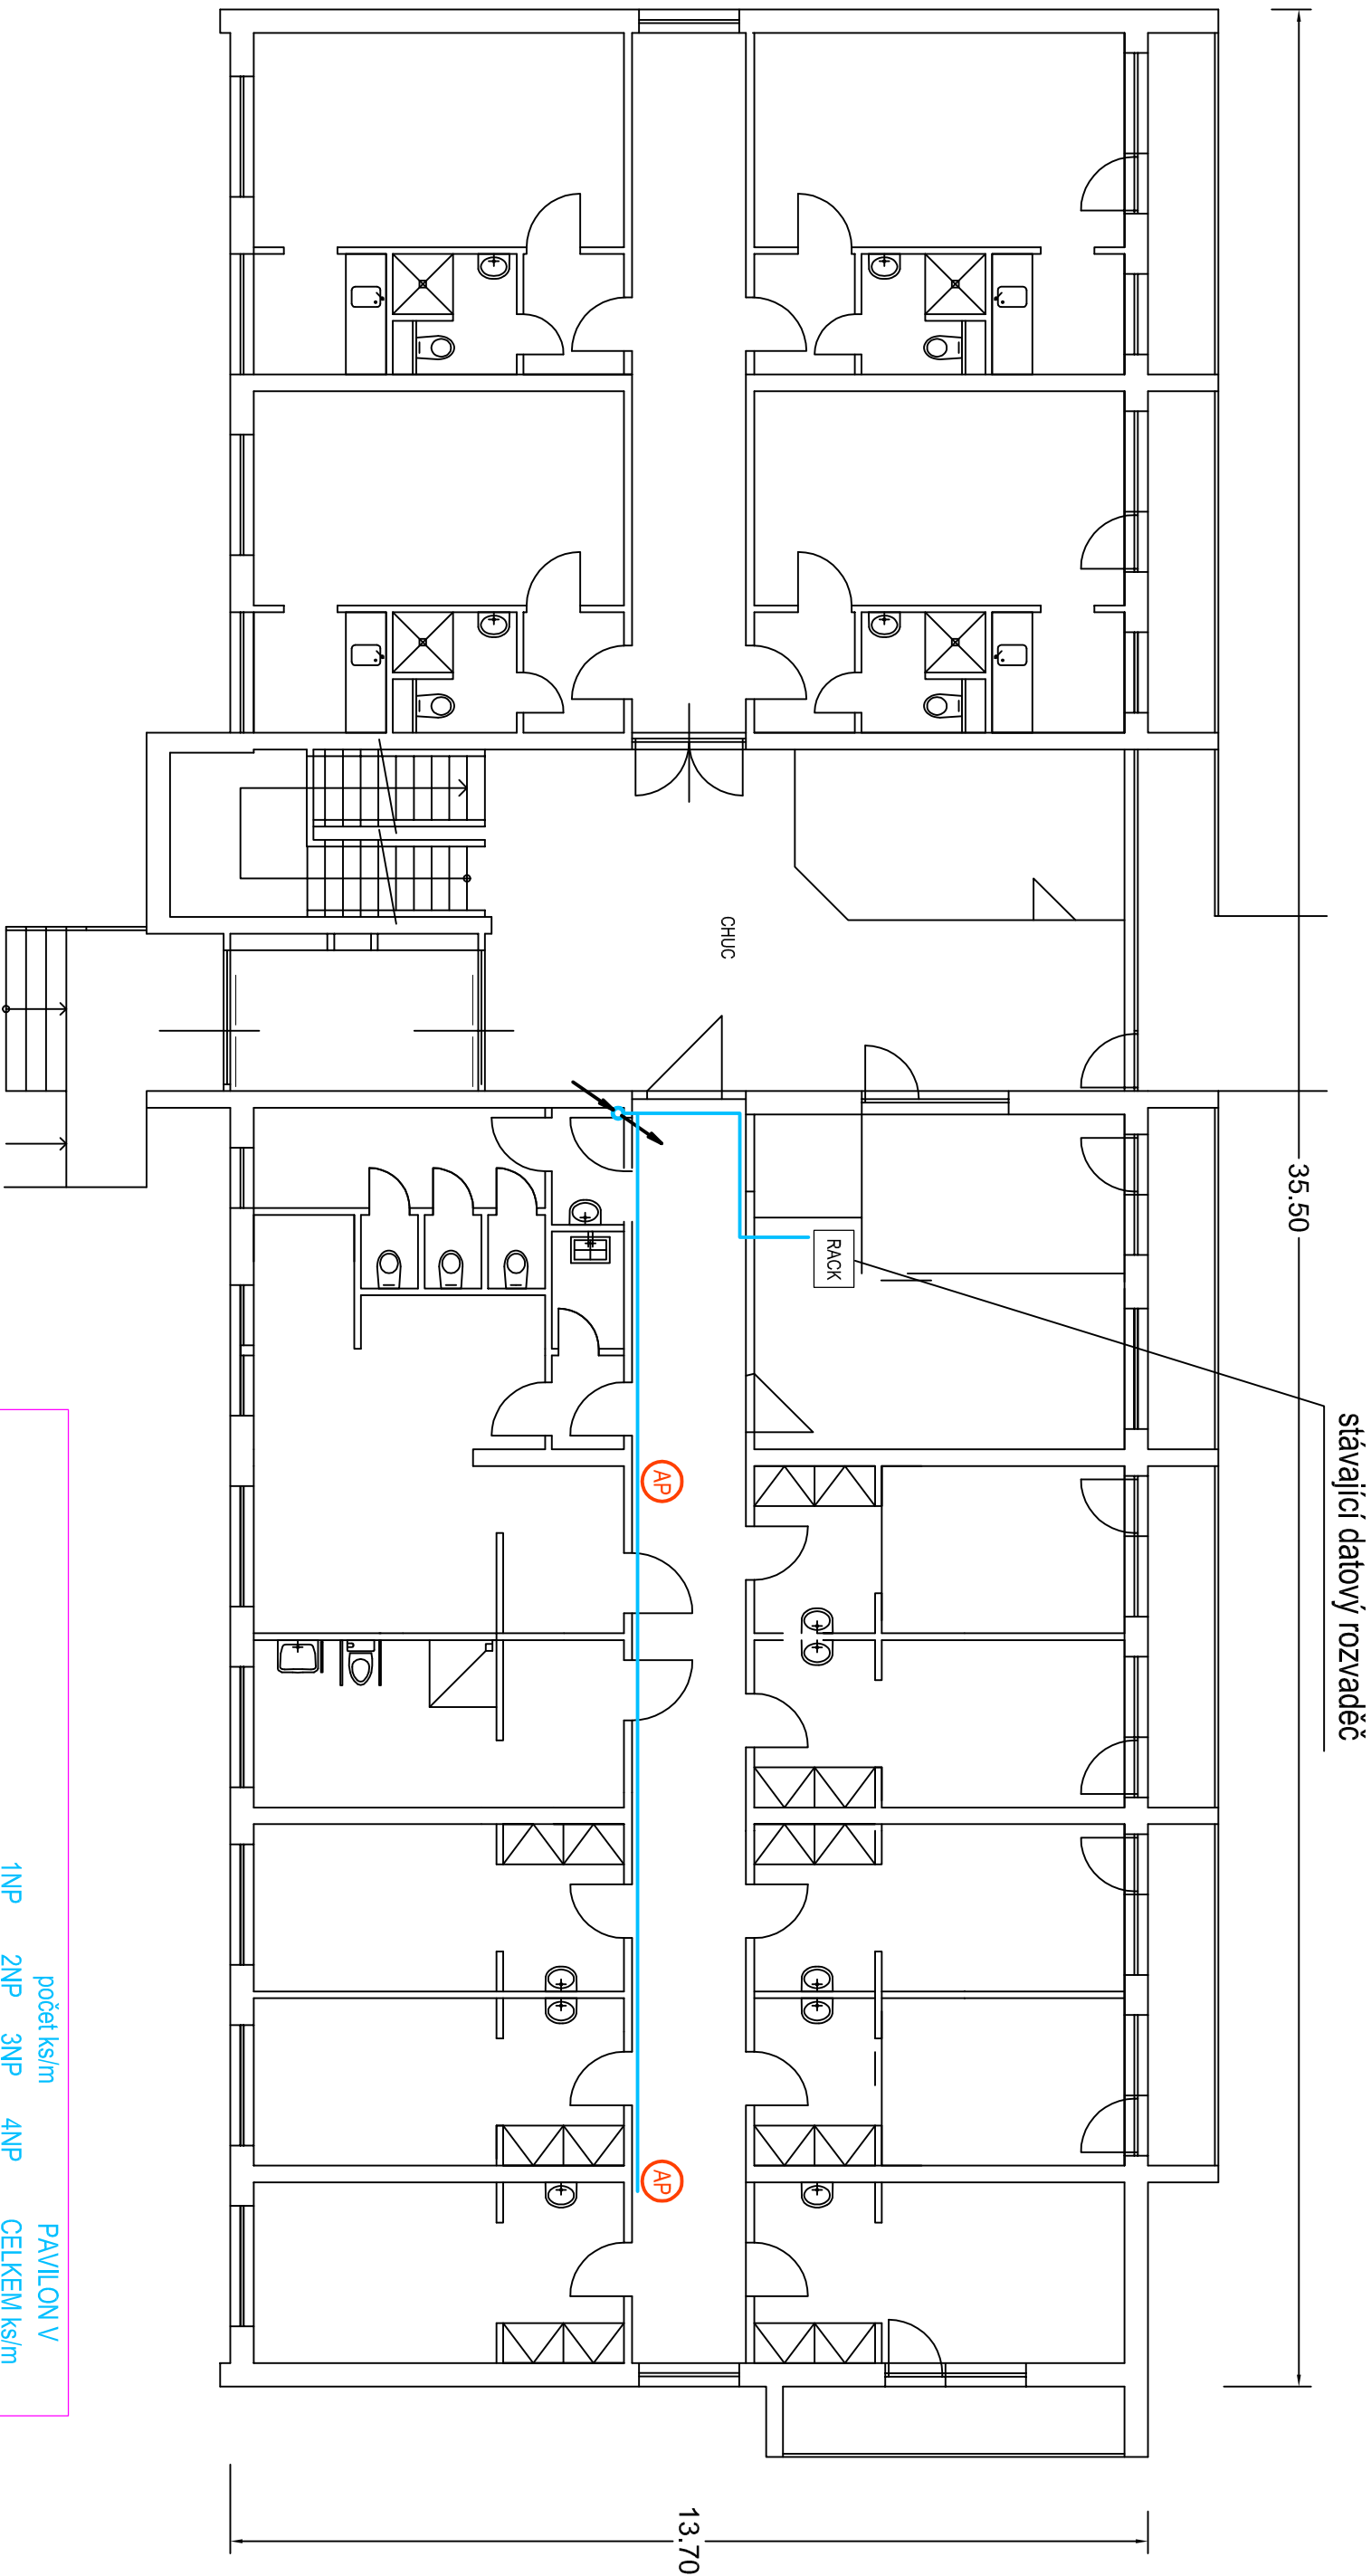


PAVILON V					PAVILON V
počet ks/m					CELKEM ks/m
1NP	2NP	3NP	4NP		
kabelová trasa	25m	18m	20m	35m	98m
WiFi - ACCESS POINT	2	2	2	3	9

  
stoupačka

  
WiFi - ACCESS POINT

PŮDORYS 1NP 1:100

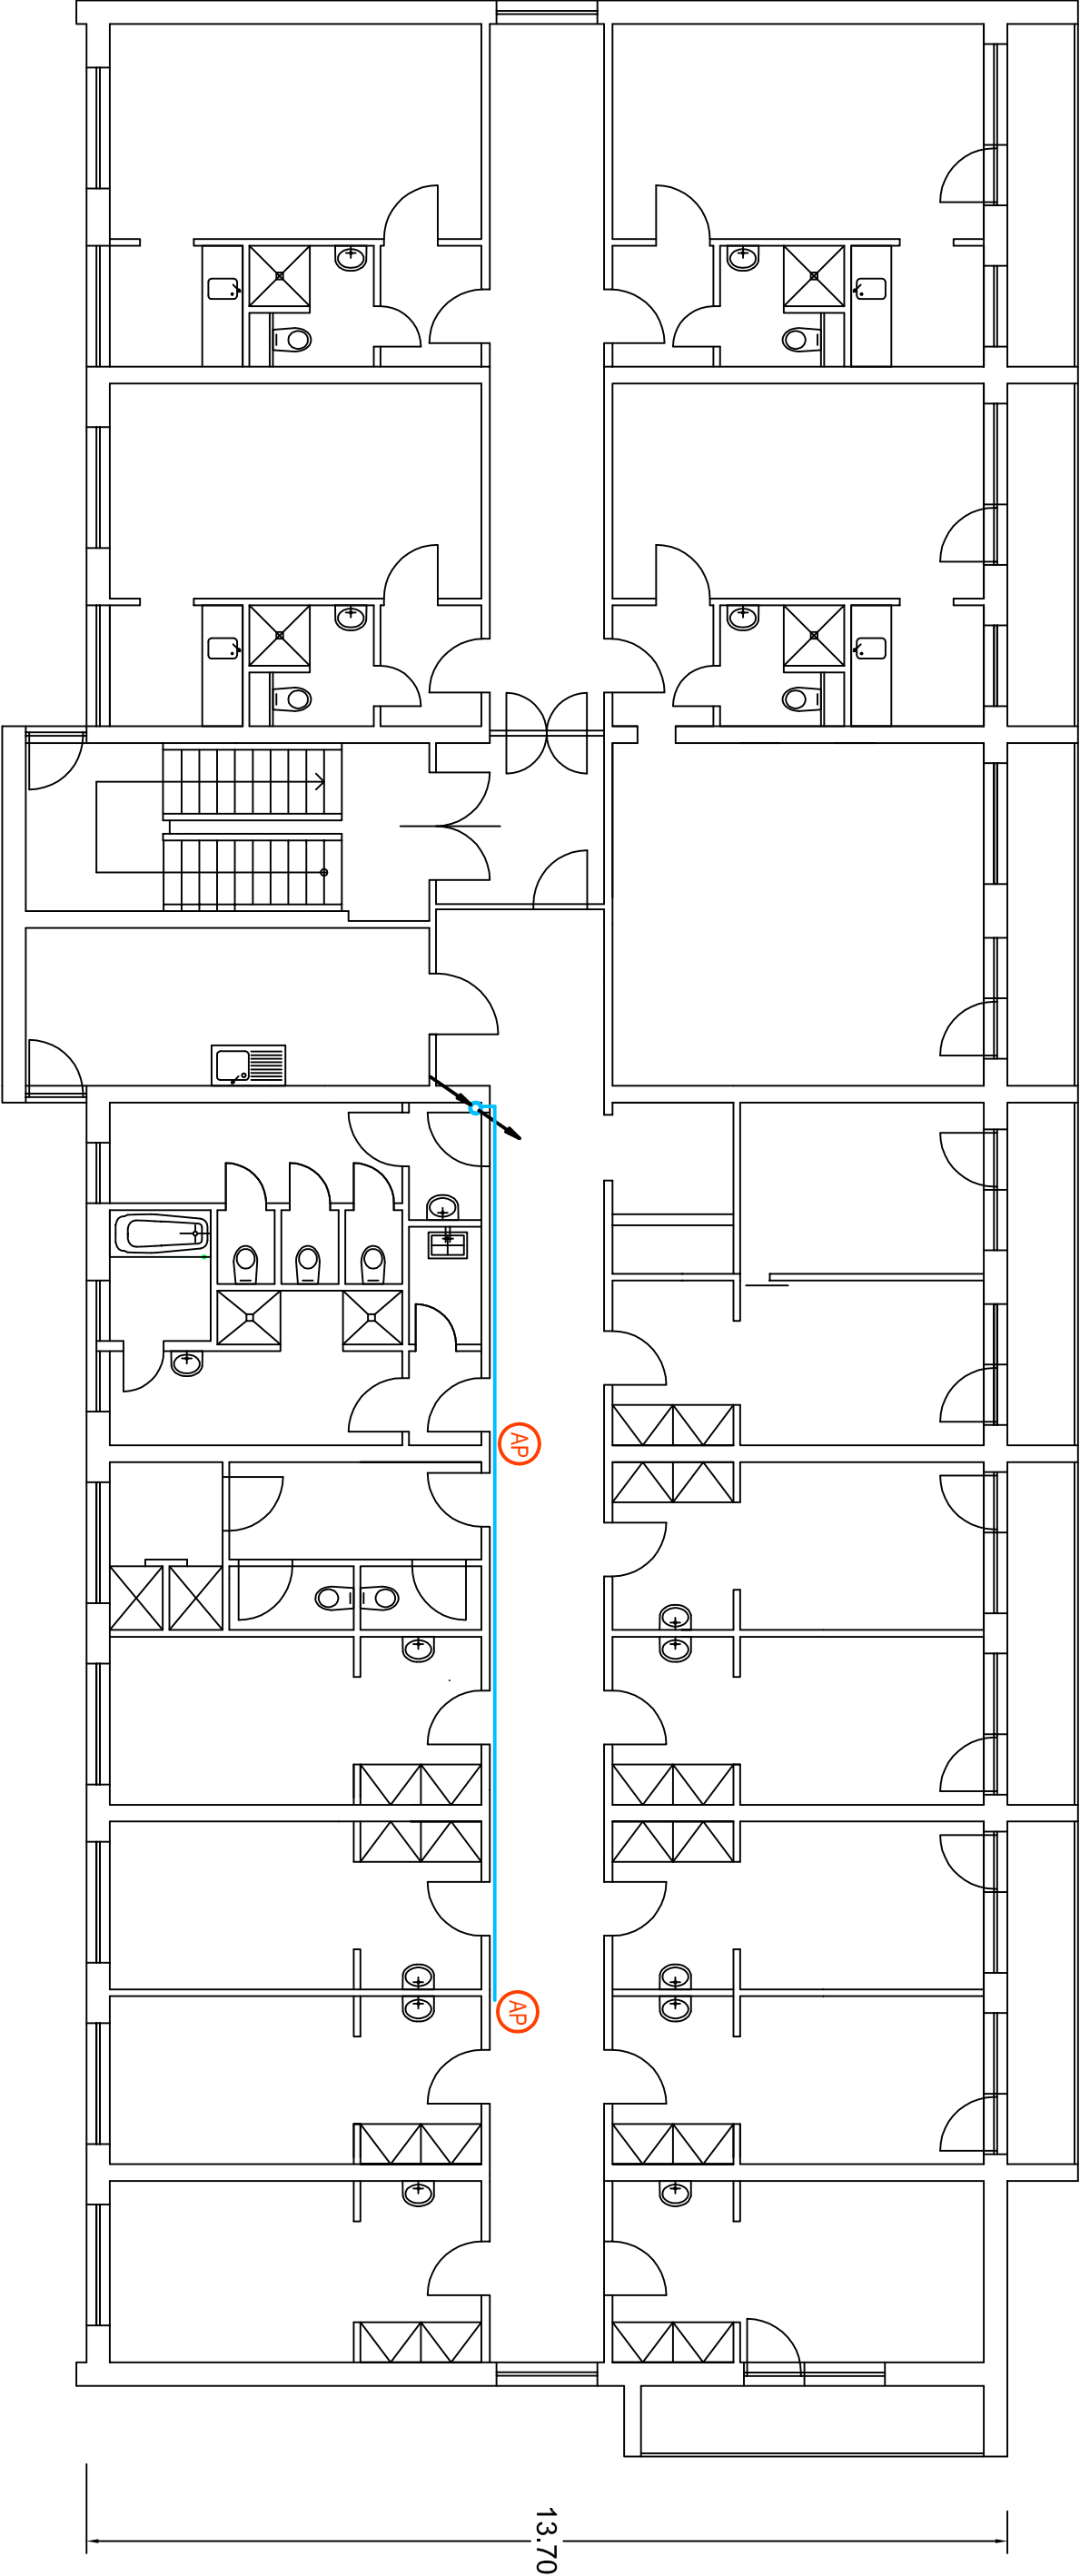


LEGENDA VIZ PŮDORYS 1NP

- počet ks/m
- 18m kabelová trasa
- 2 WiFi - ACCESS POINT


LEGENDA VIZ PŮDORYS 1NP

PŮDORYS 2NP 1:100

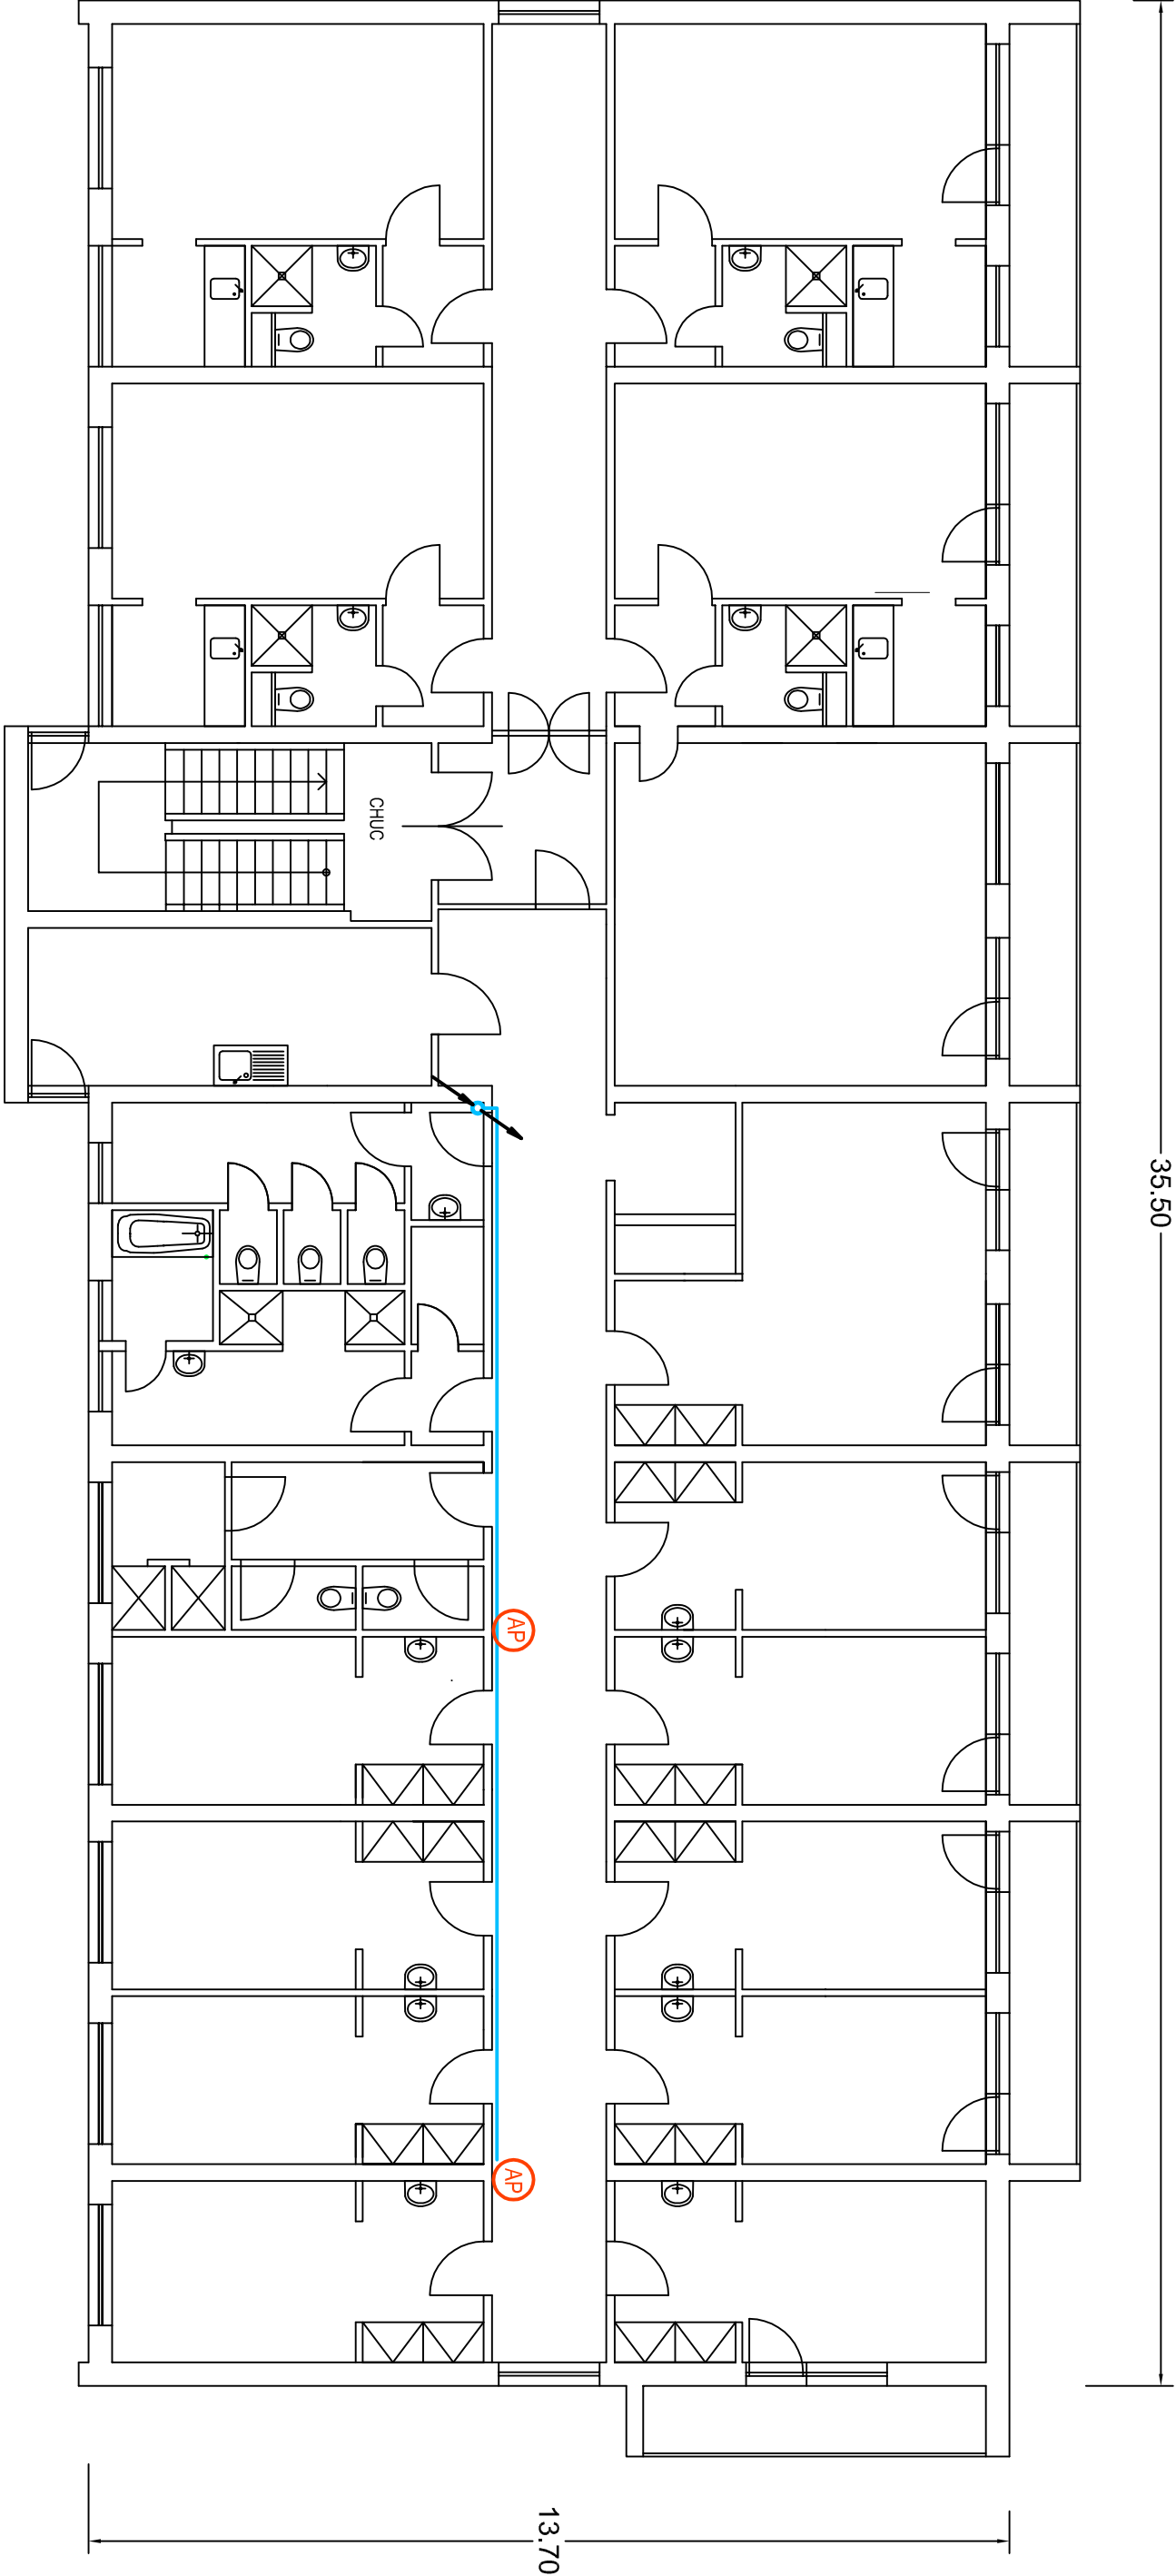

LEGENDA VIZ PŮDORYS 1NP

- počet ks/m
- 20m kabelová trasa
- 2 WiFi - ACCESS POINT

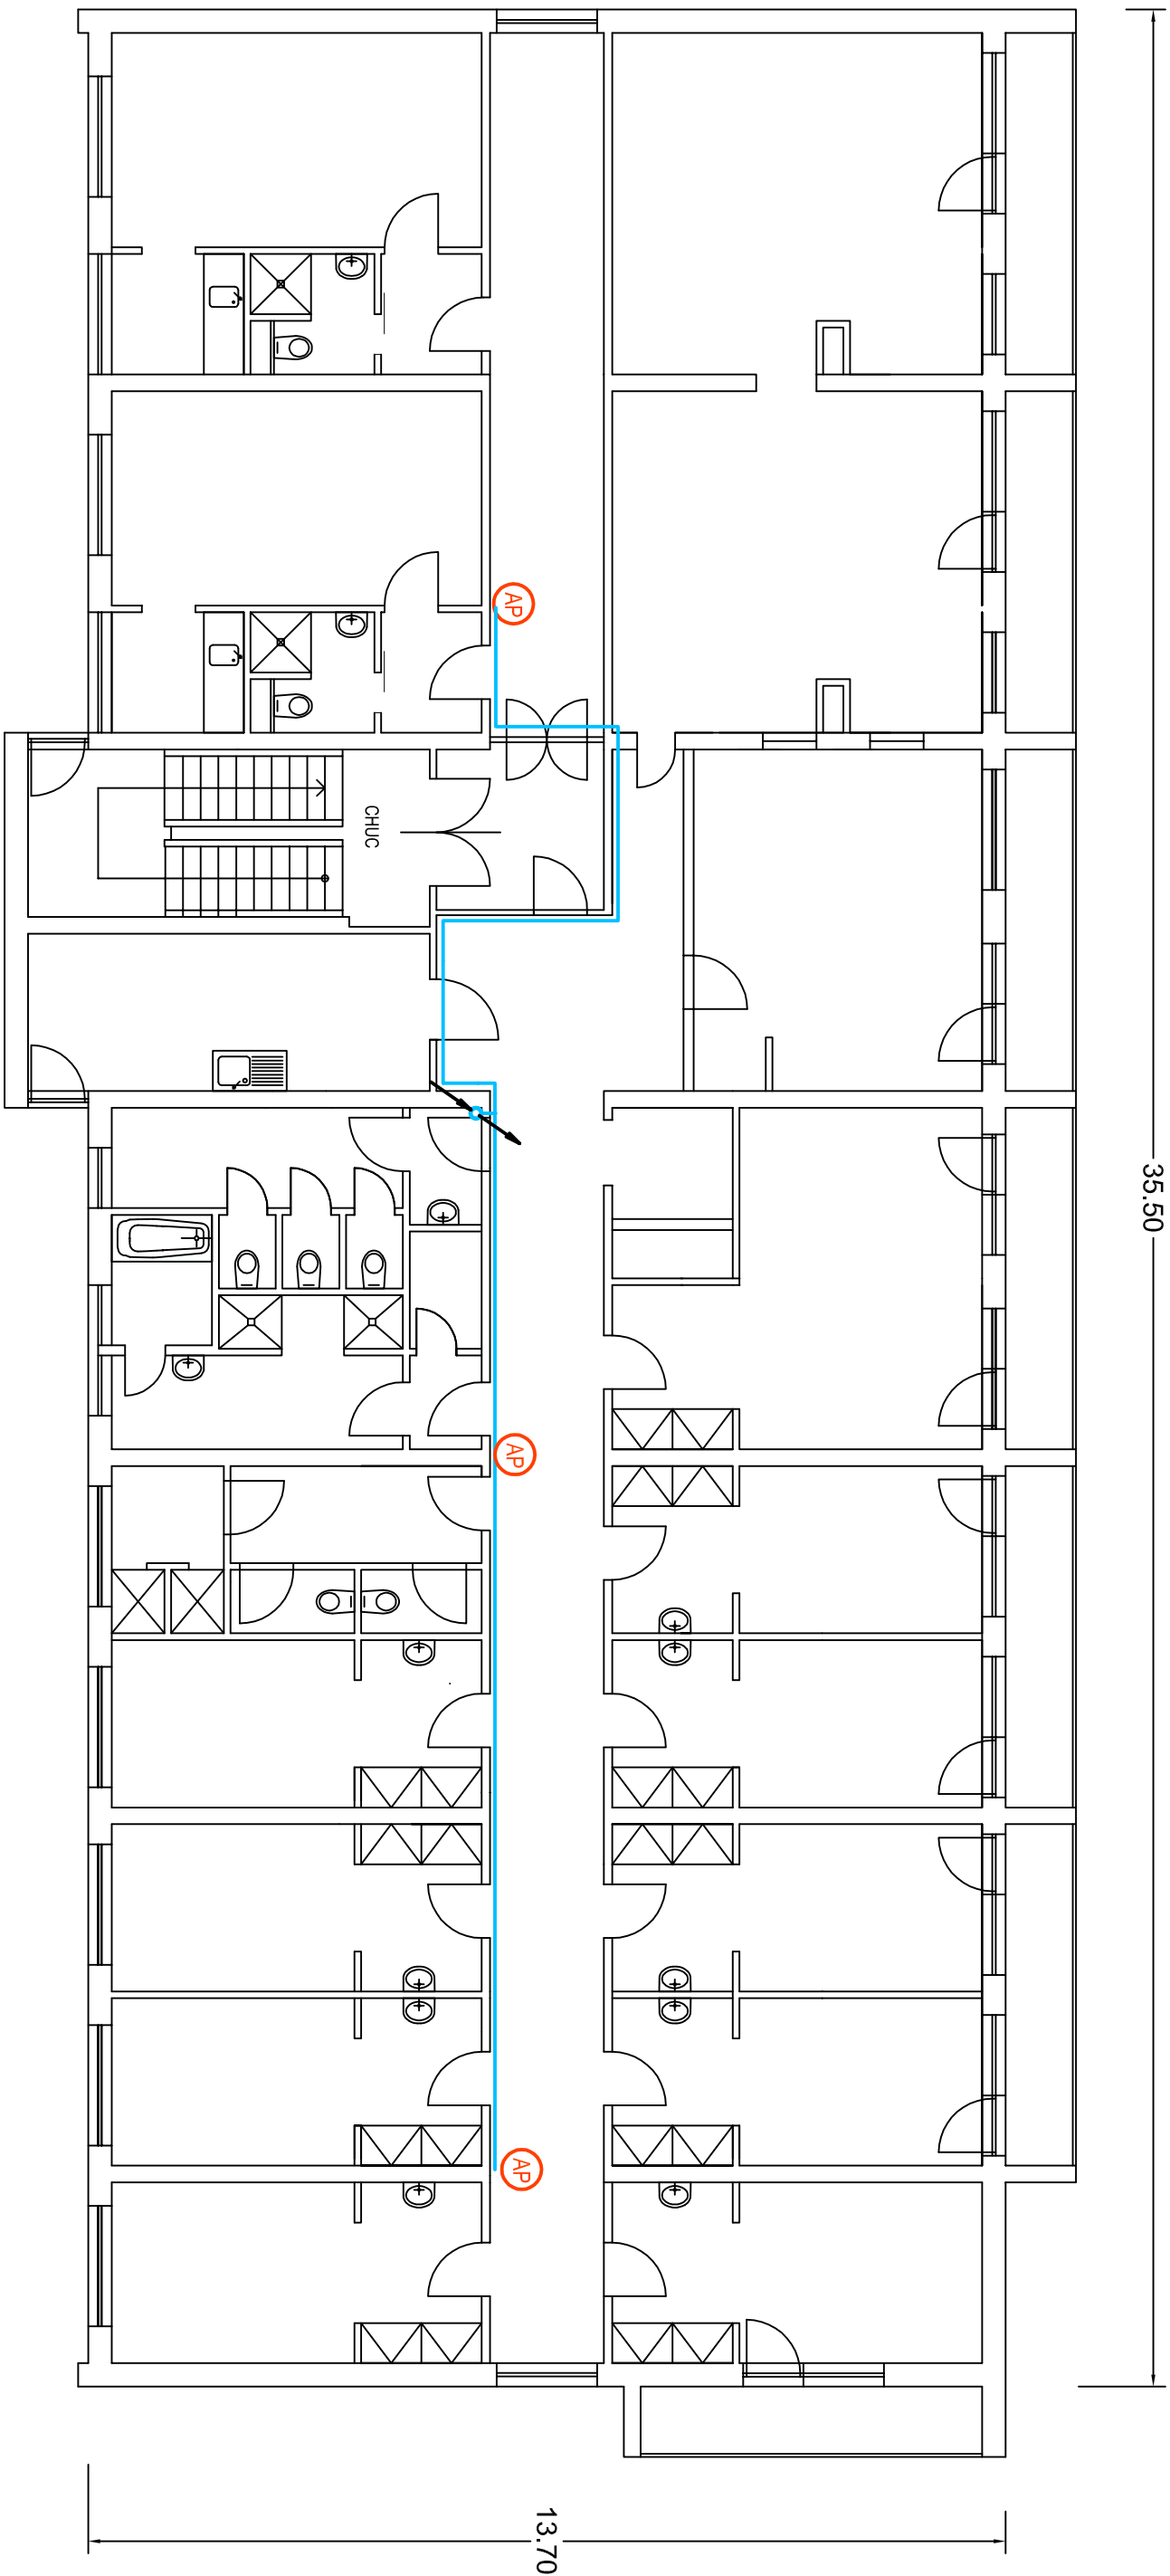

LEGENDA VIZ PŮDORYS 1NP

- počet ks/m
- 35m kabelová trasa
- 3 WiFi - ACCESS POINT