



počet ks/m						PAVILON G
1NP	2NP	3NP	4NP	5NP		CELKEM ks
26m	65m	52m	74m	52m		269m
WIFI - ACCESS POINT						
1	4	4	5	4		18



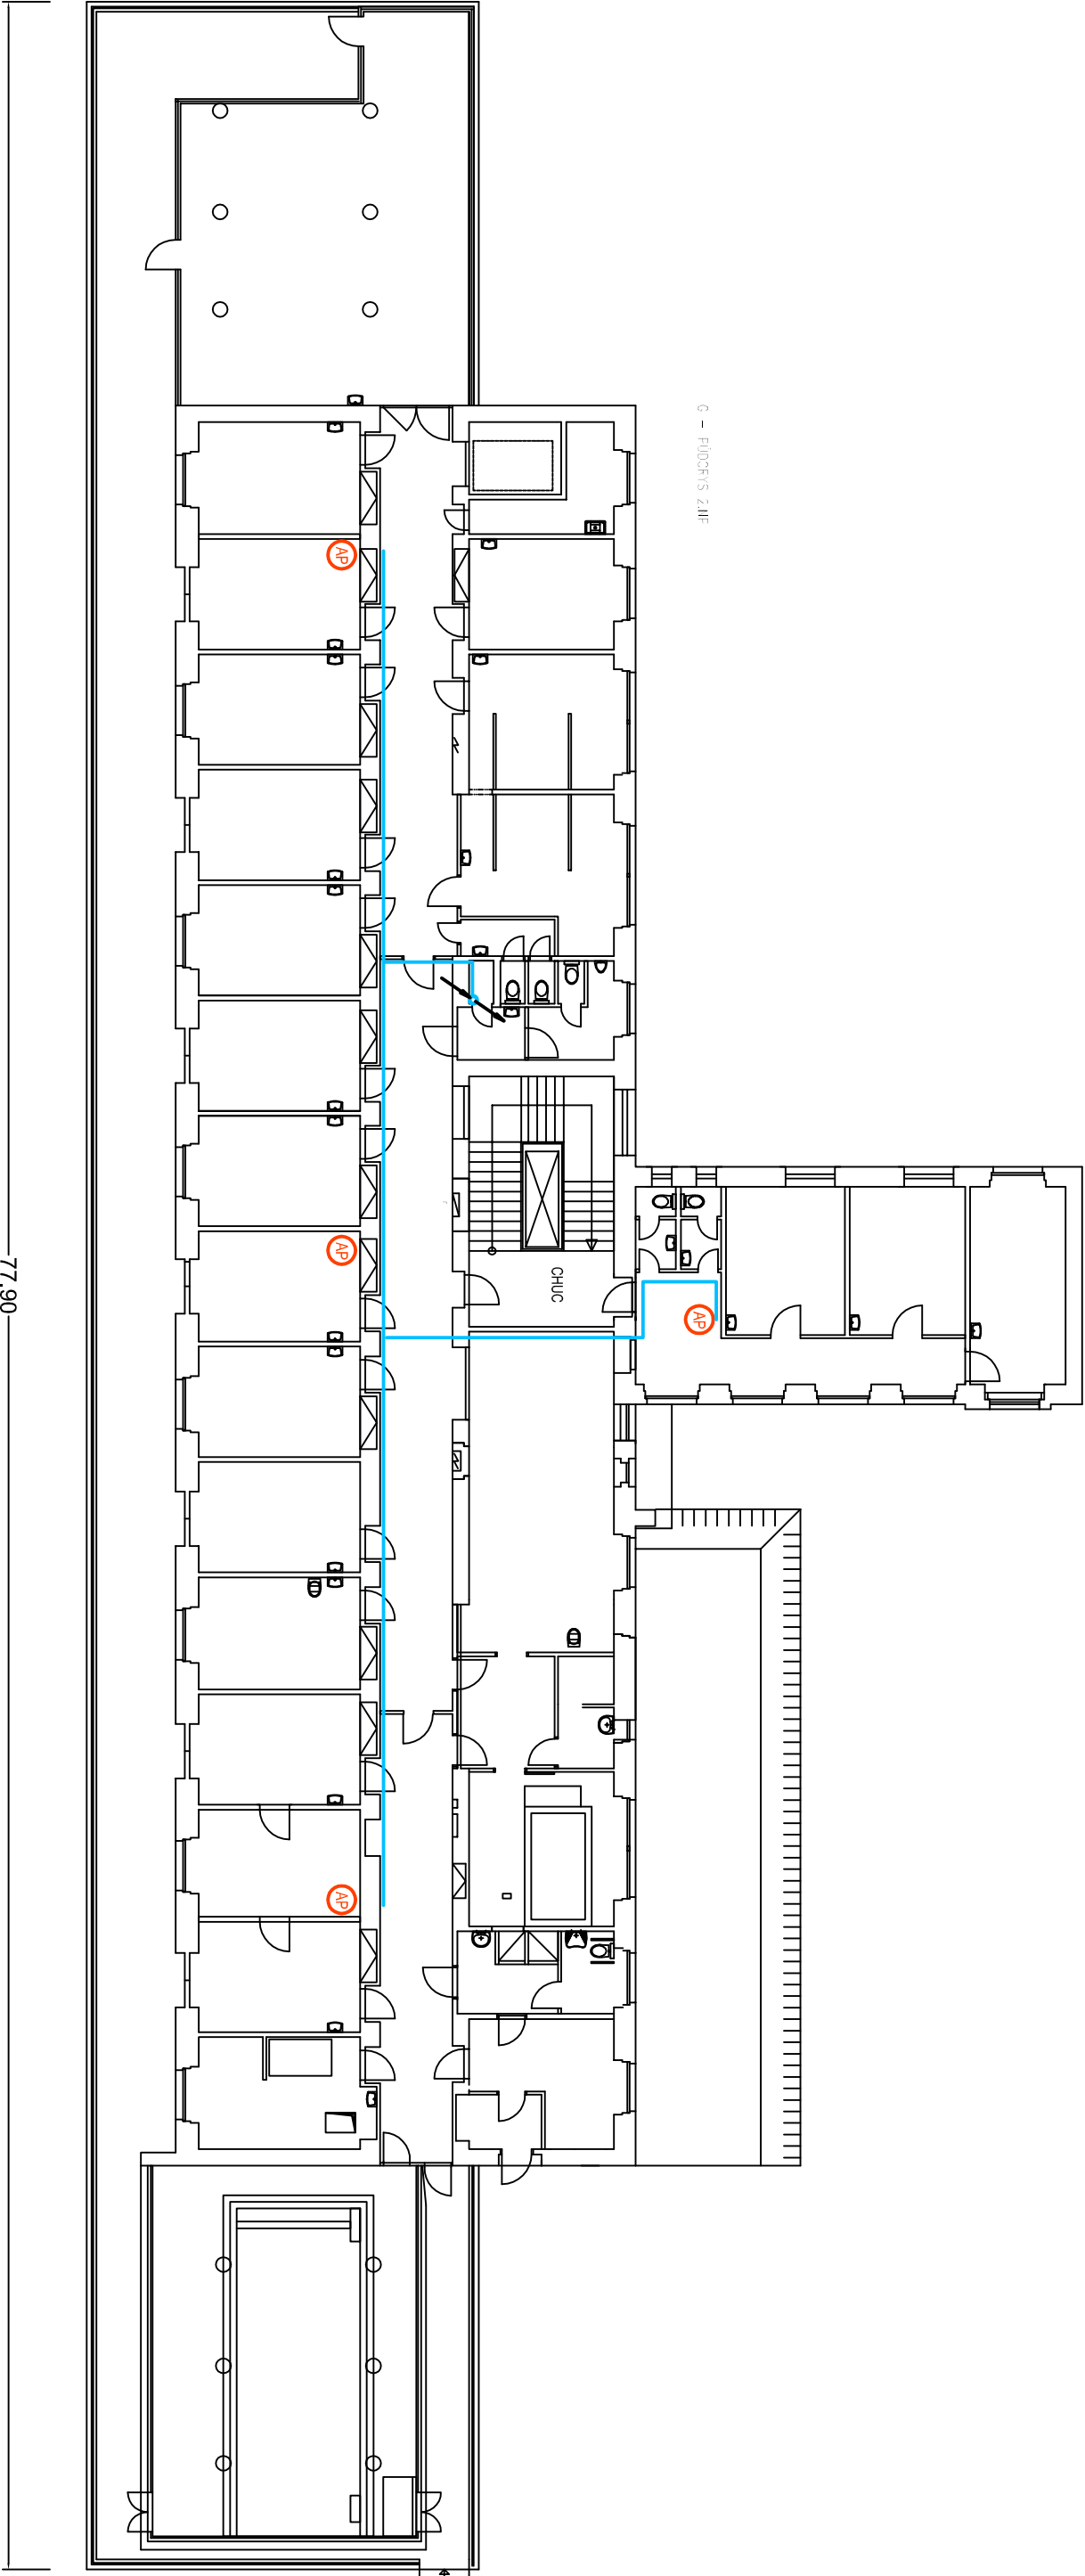


LEGENDA VIZ PŮDORYS 1NP

- počet ks/m
- 65m kabelová trasa
- 4 WiFi - ACCESS POINT

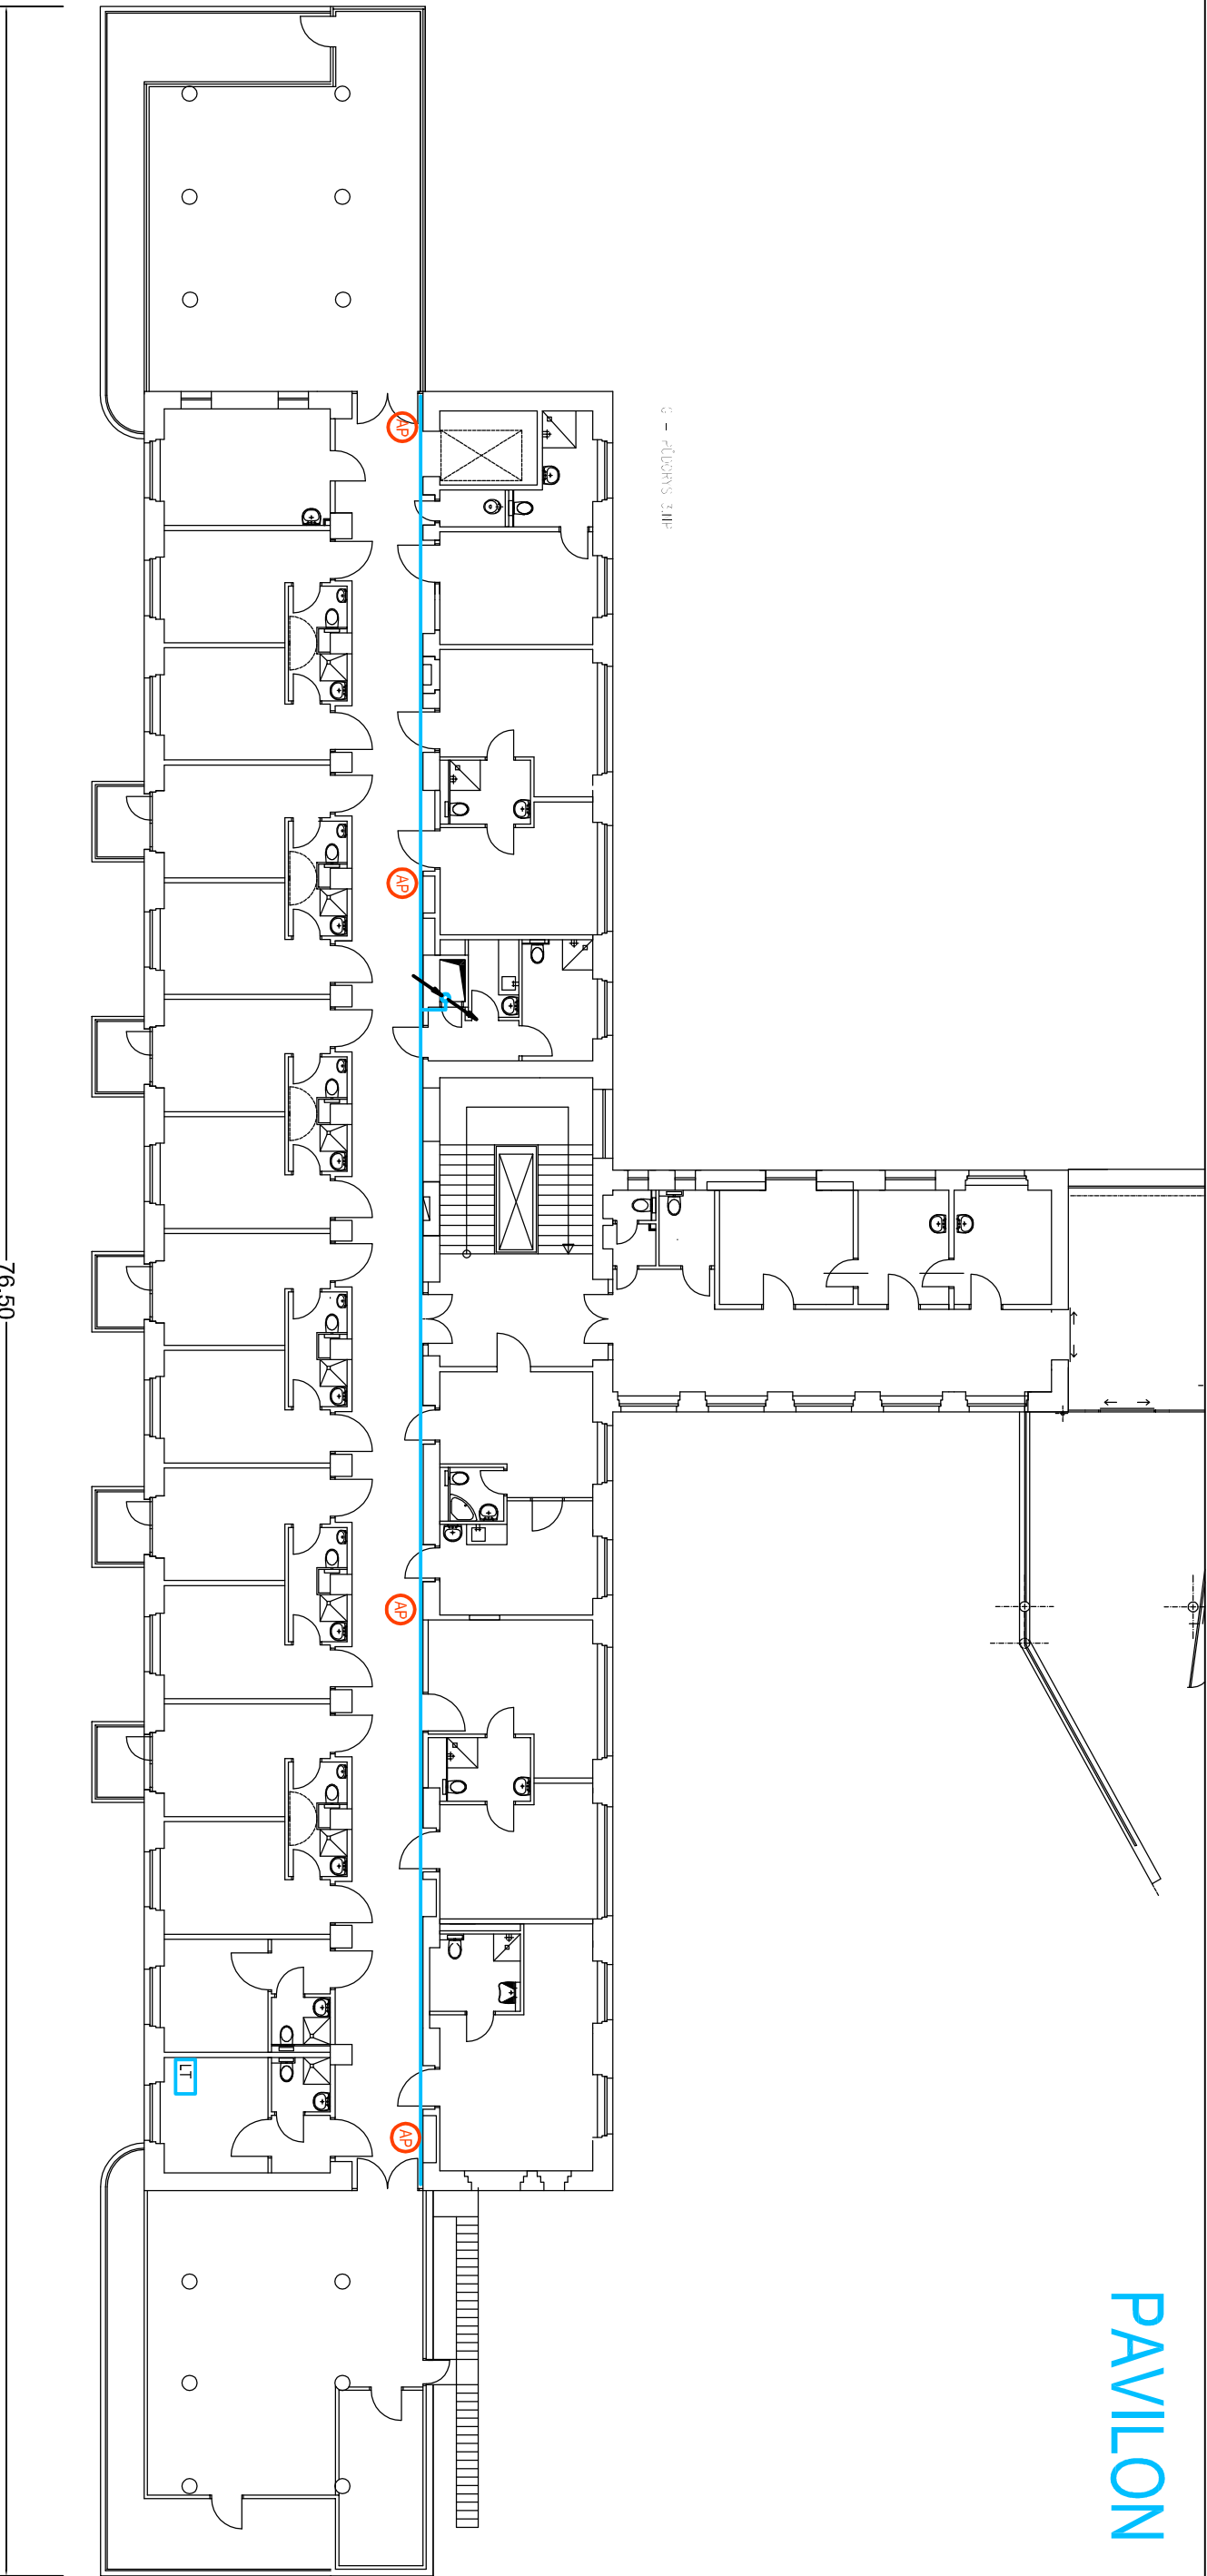


LEGENDA VIZ PŮDORYS 1NP

- počet ks/m
- 52m kabelová trasa
- 4 W/FI - ACCESS POINT

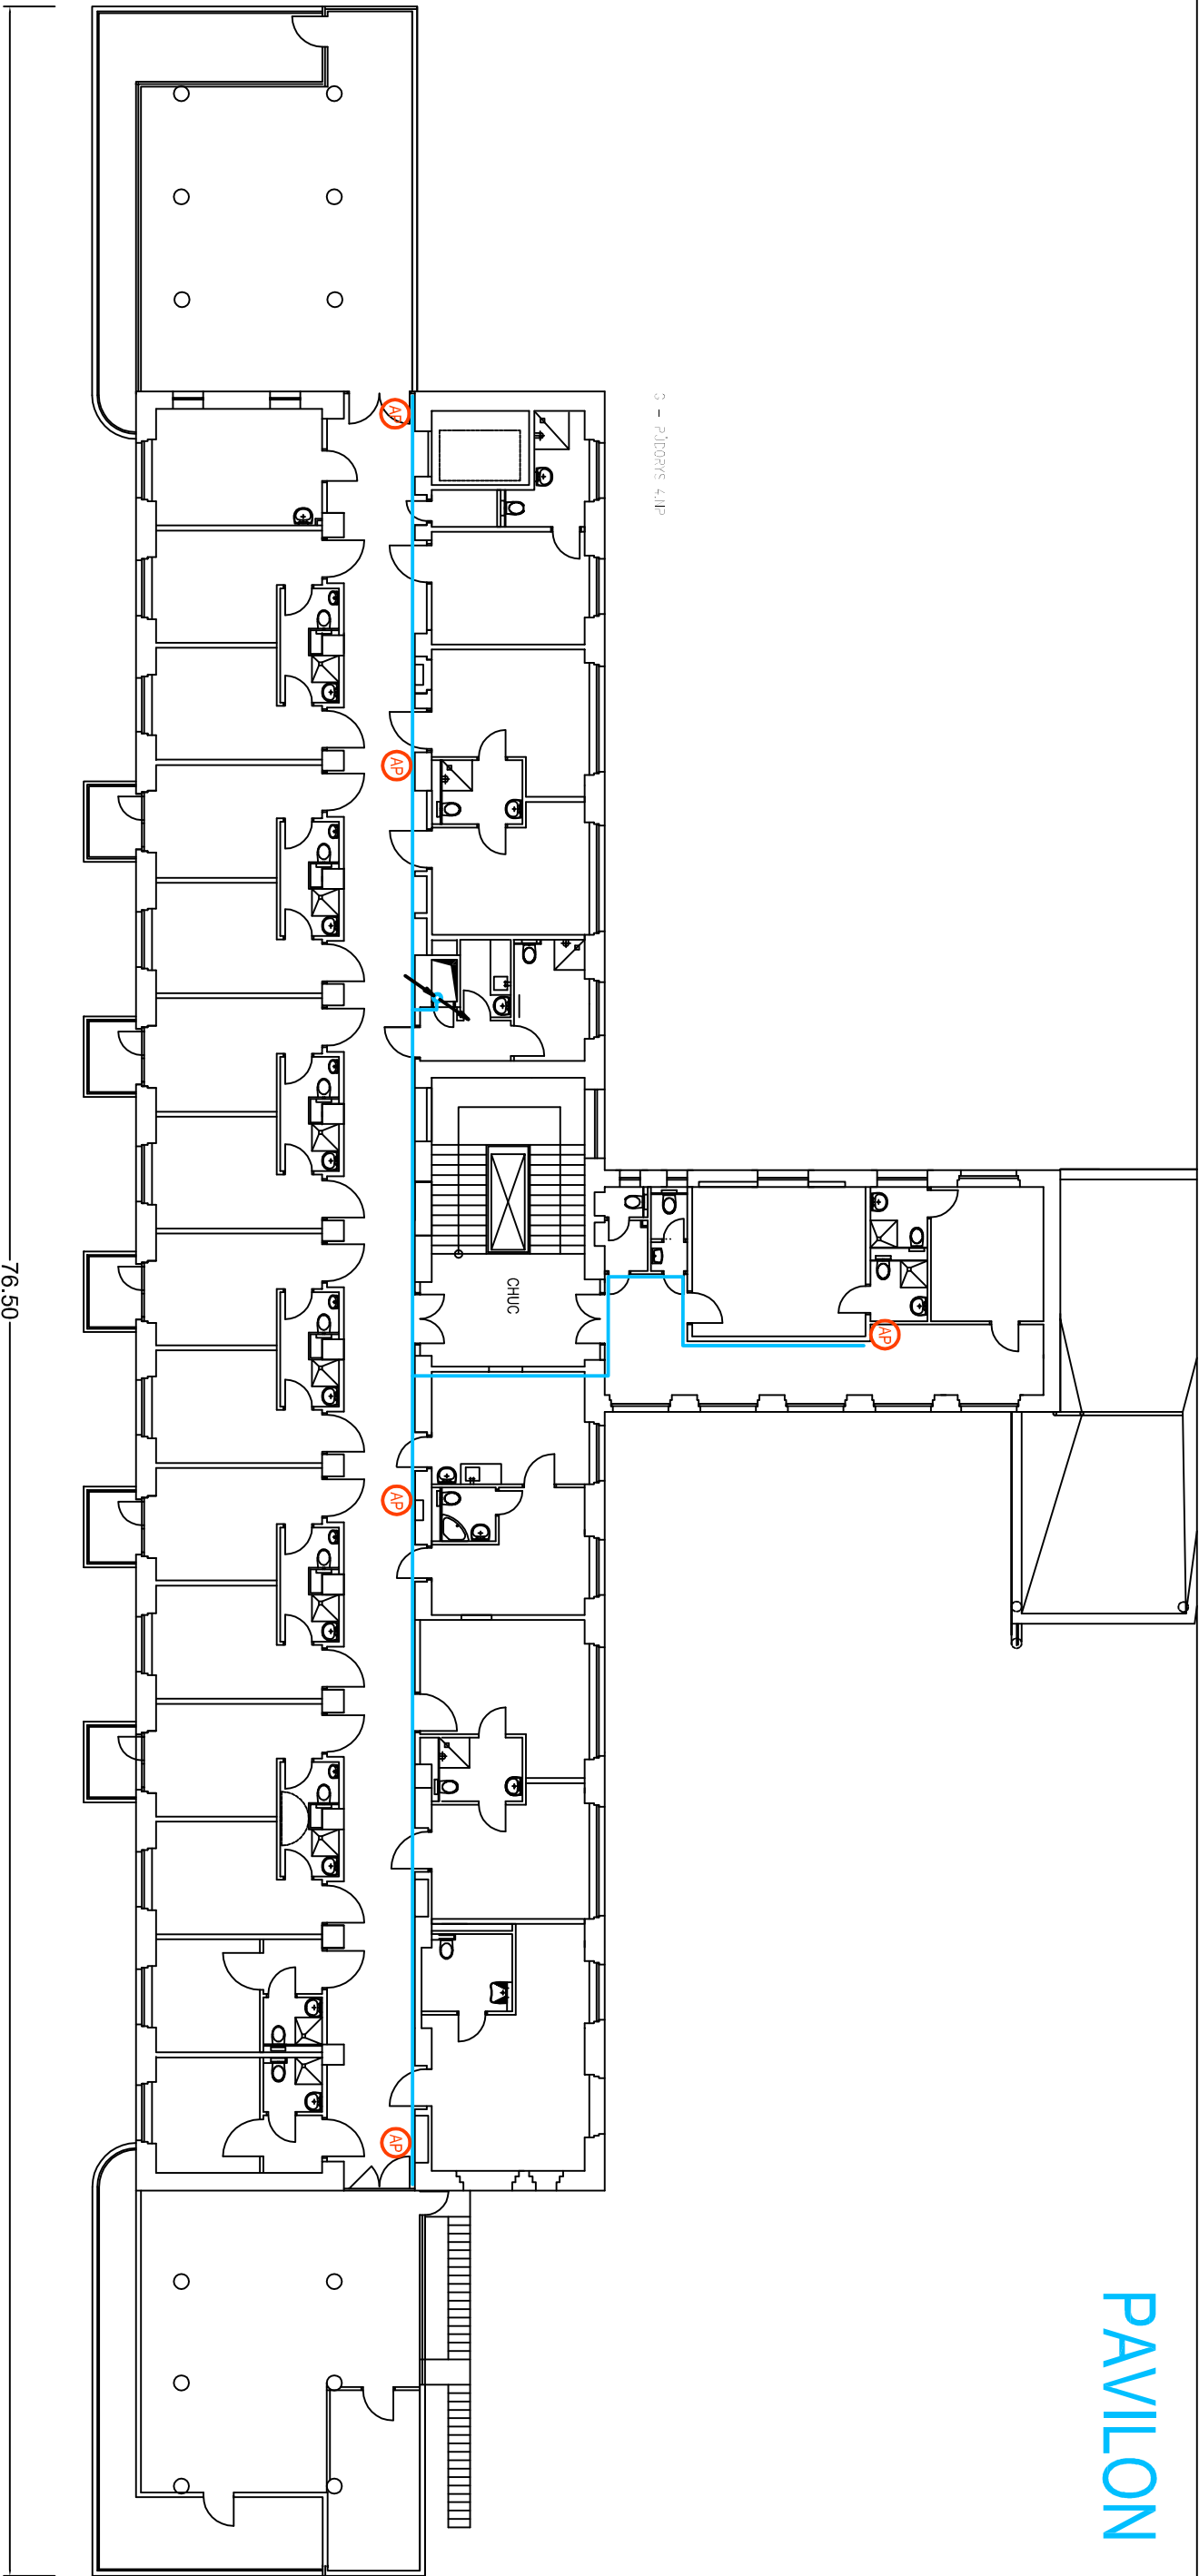

LEGENDA VIZ PŮDORYS 1NP

- počet ks/m
- 74m kabelová trasa
- 5 WIFI - ACCESS POINT

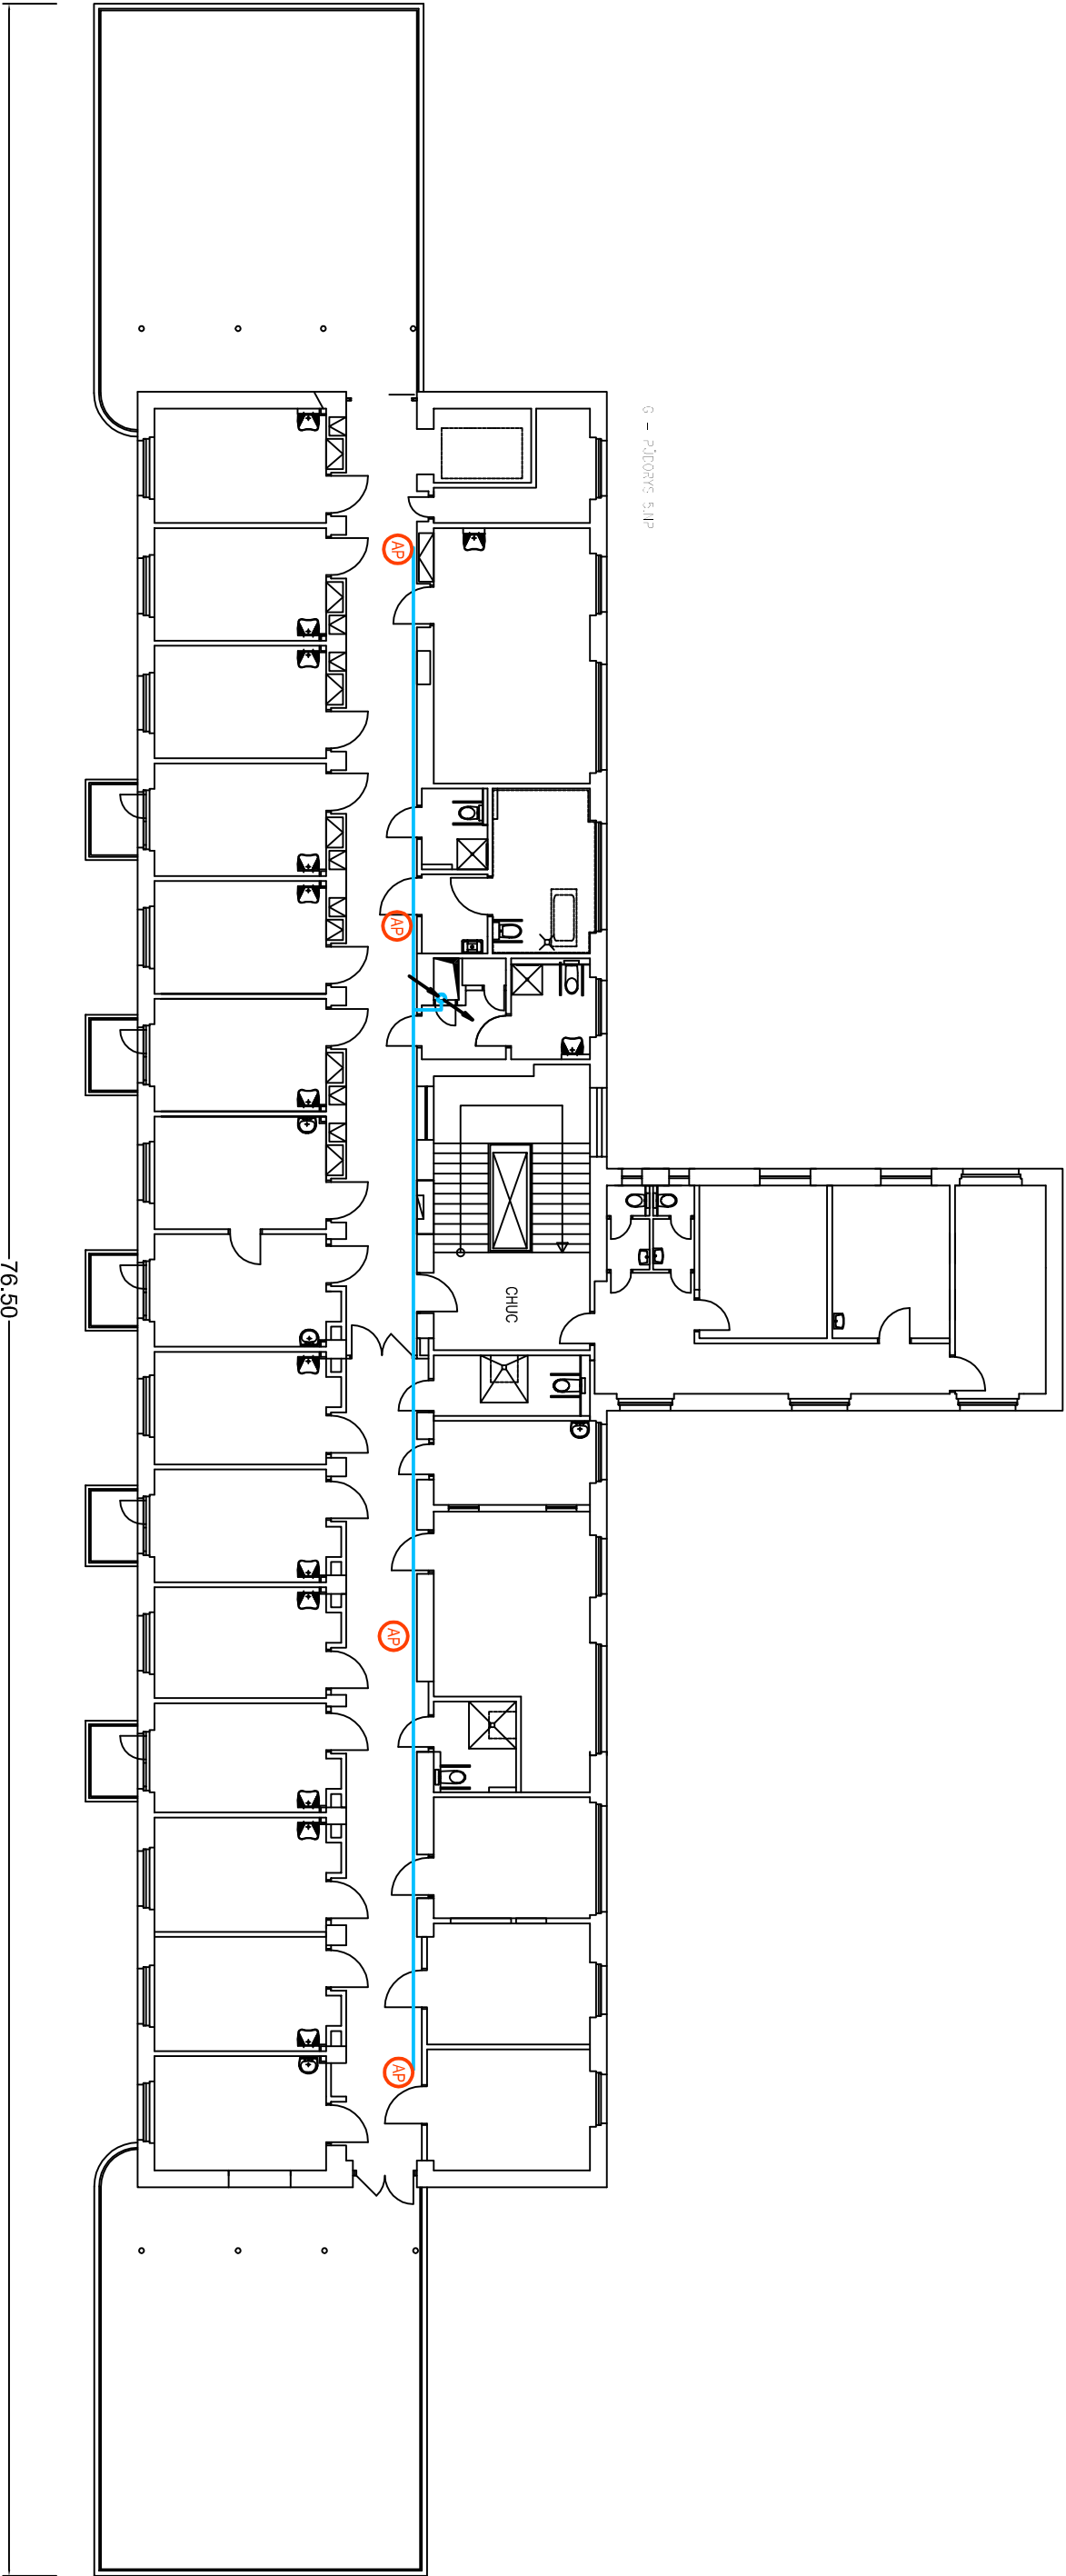

LEGENDA VIZ PŮDORYS 1NP

- počet ks/m
- 52m kabelová trasa
- 4 WiFi - ACCESS POINT