



C - PŮDORYS 1. PP

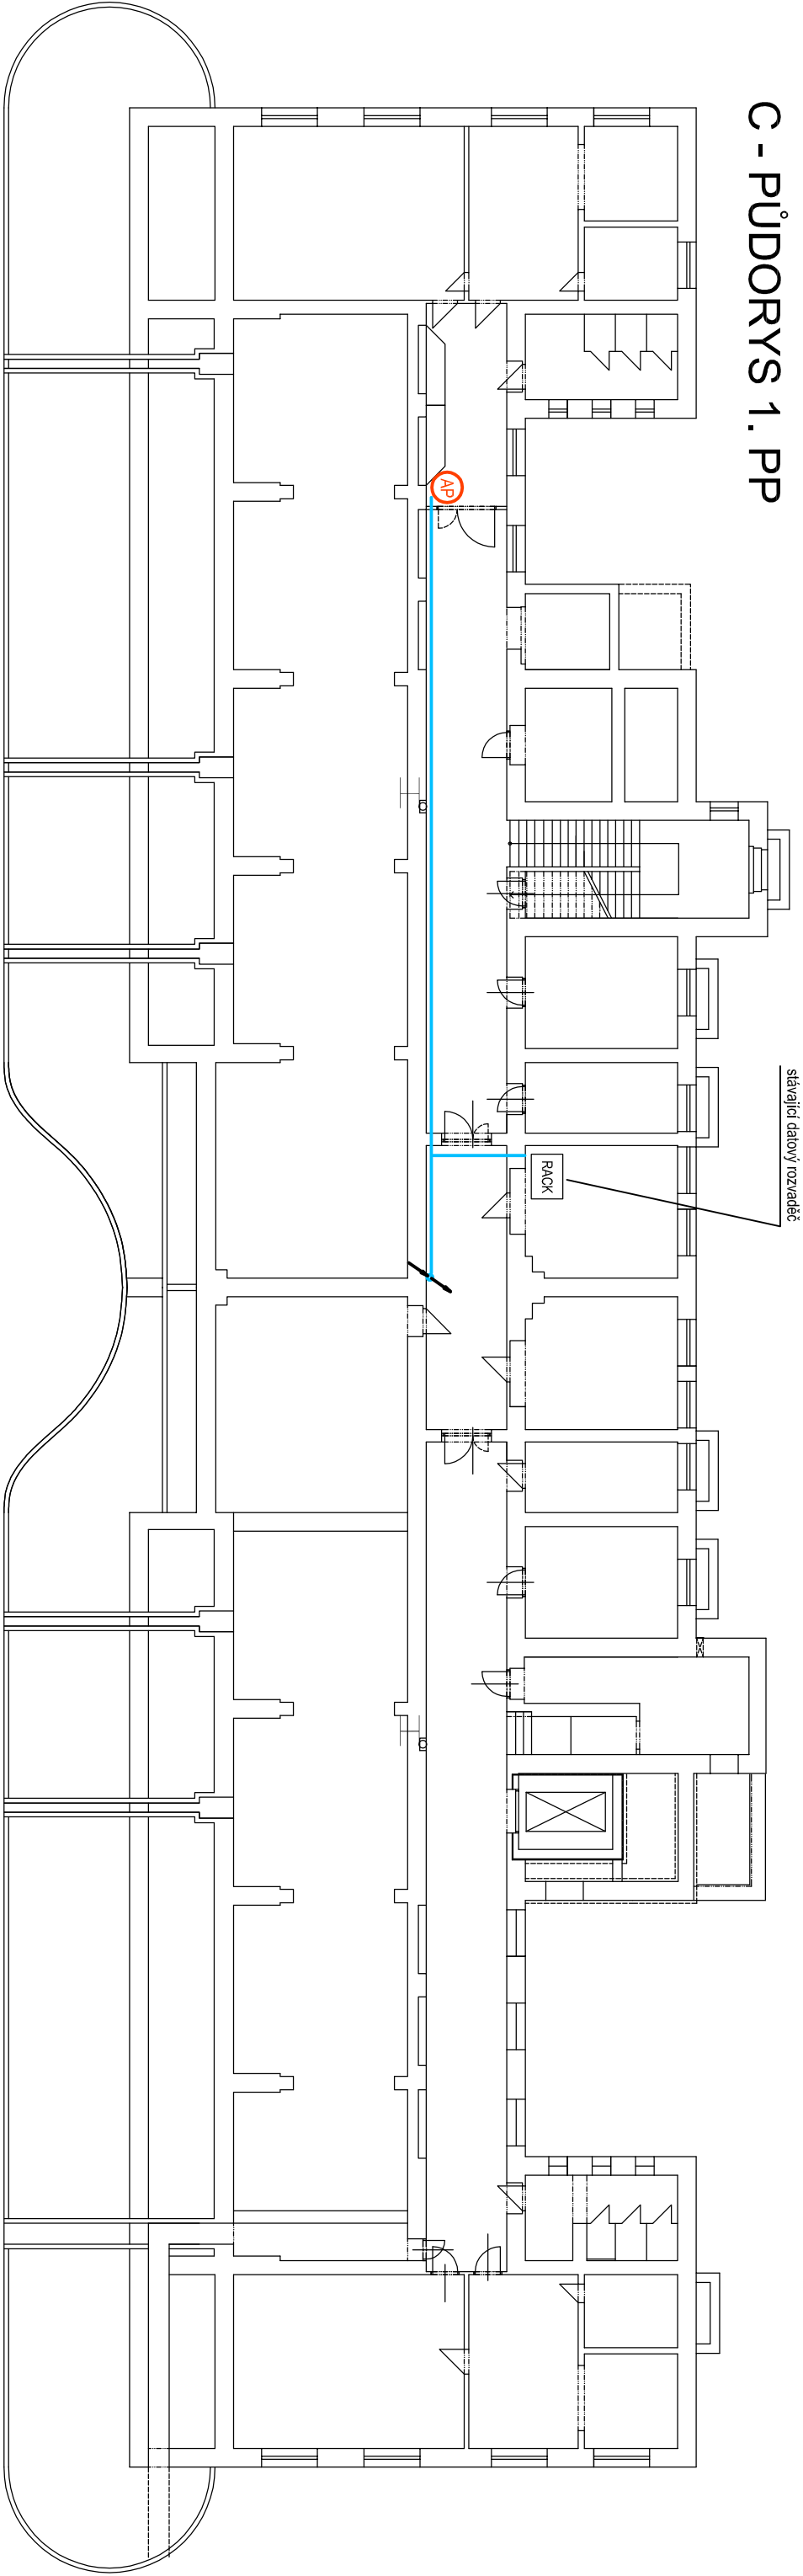

LEGENDA VIZ PŮDORYS 1NP

- počet ks/m
- 38m kabelová trasa
- 1 WiFi - ACCESS POINT


C - PŮDORYS 1. NP

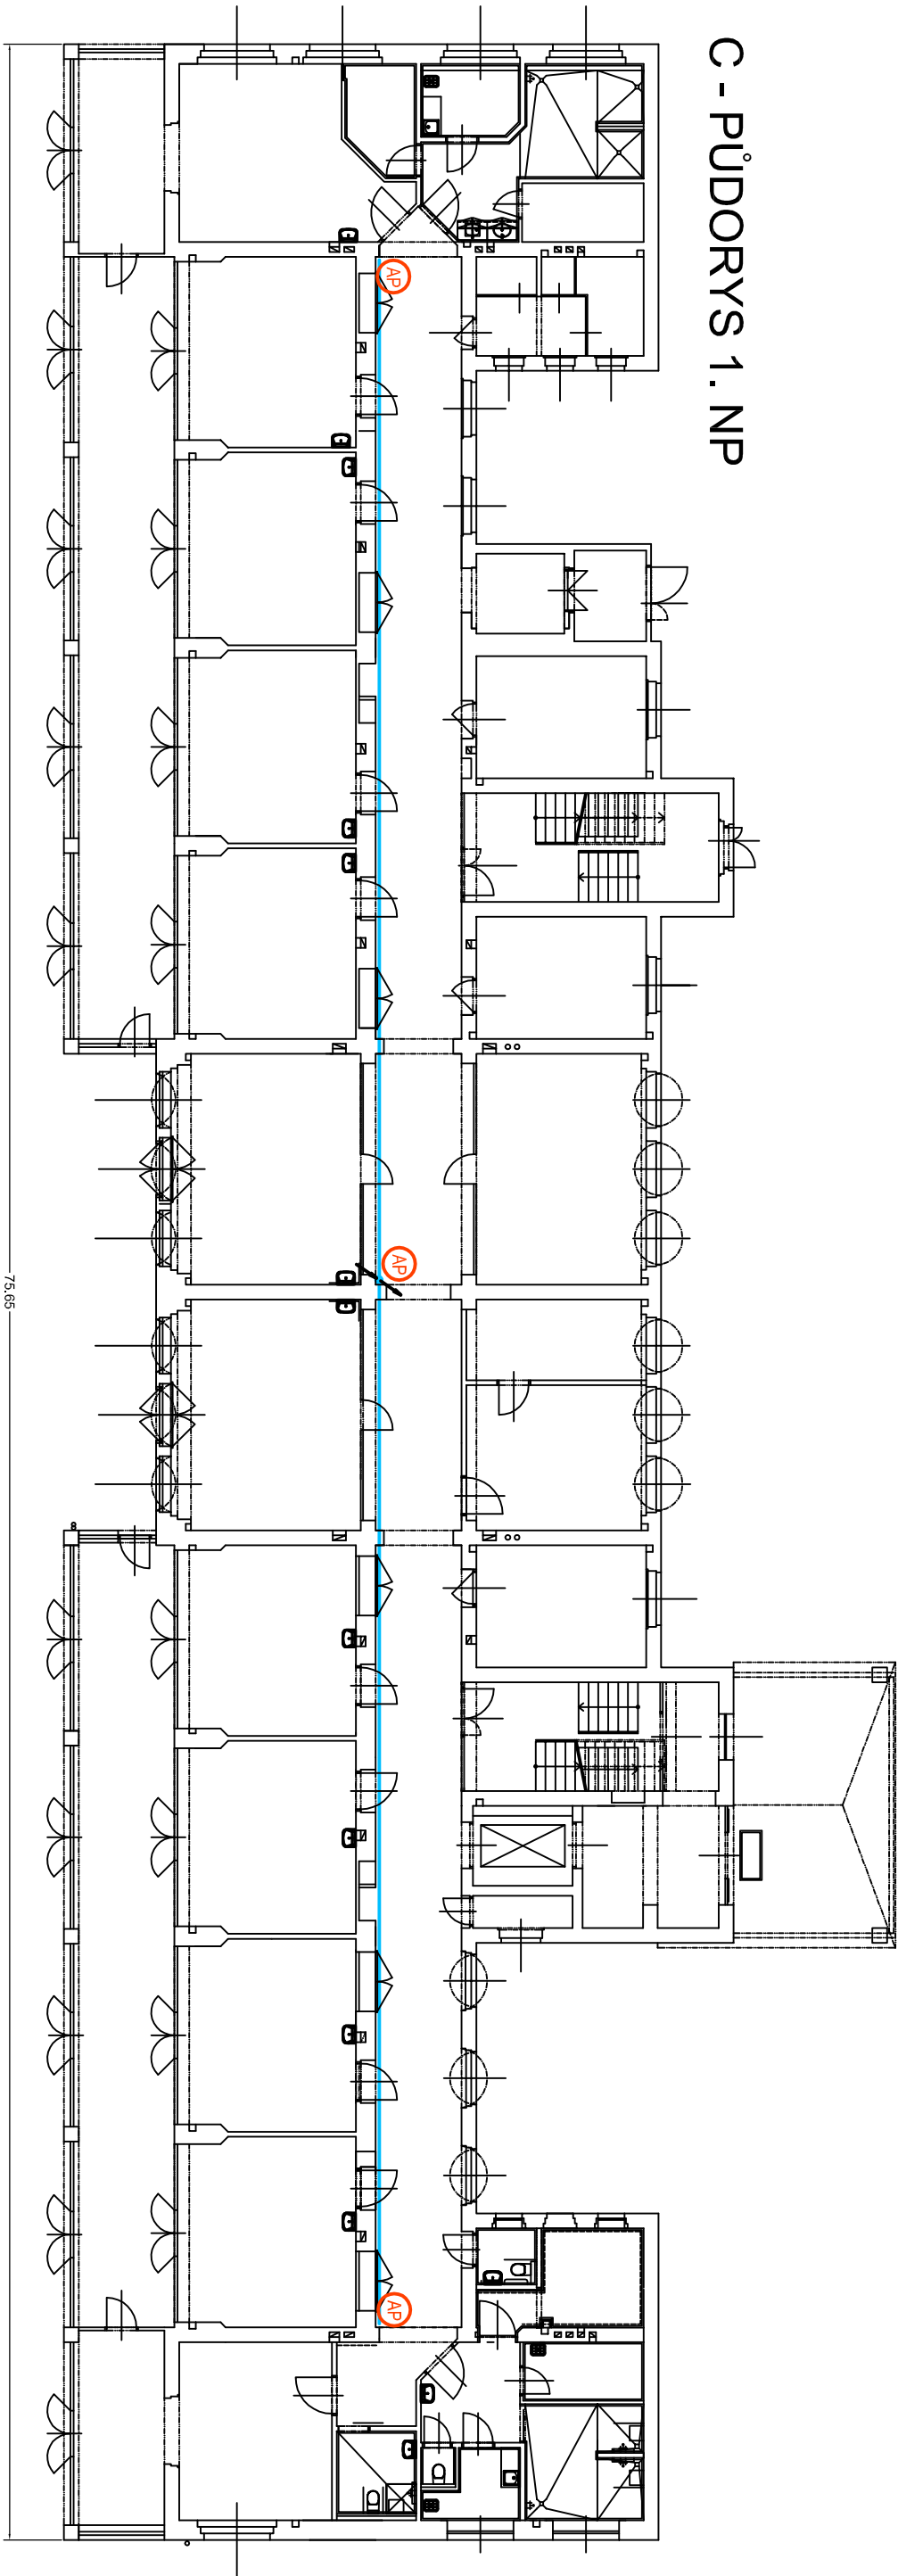

PAVILON C					PAVILON C
počet ks/m					CELKEM ks/m
1PP	1NP	2NP	3NP		
kabelová trasa	38m	65m	65m	30m	198m
WiFi - ACCESS POINT	1	3	3	2	9




C - PŮDORYS 2. NP

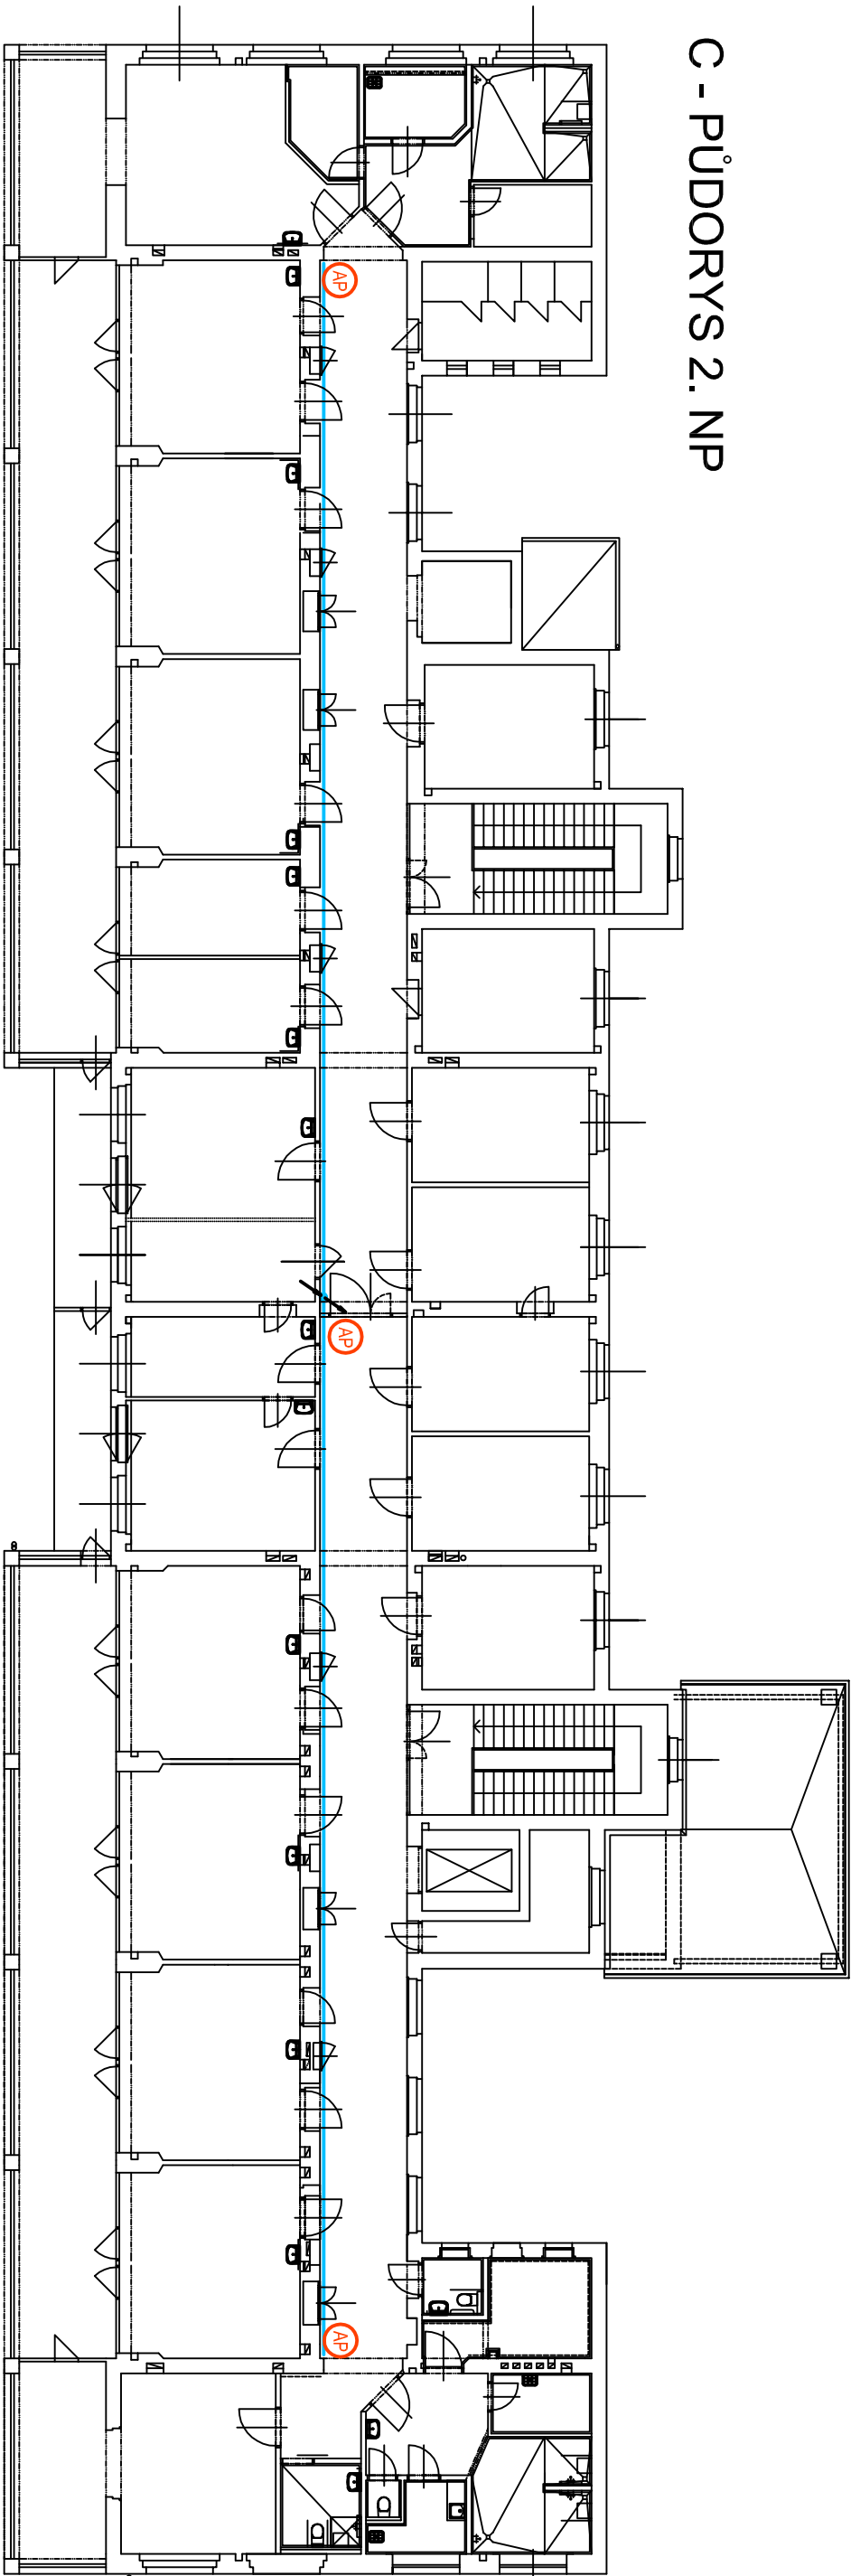

LEGENDA VIZ PŮDORYS 1NP

- počet ks/m
- 65m kabelová trasa
- 3 WiFi - ACCESS POINT

C - PŮDORYS 3. NP

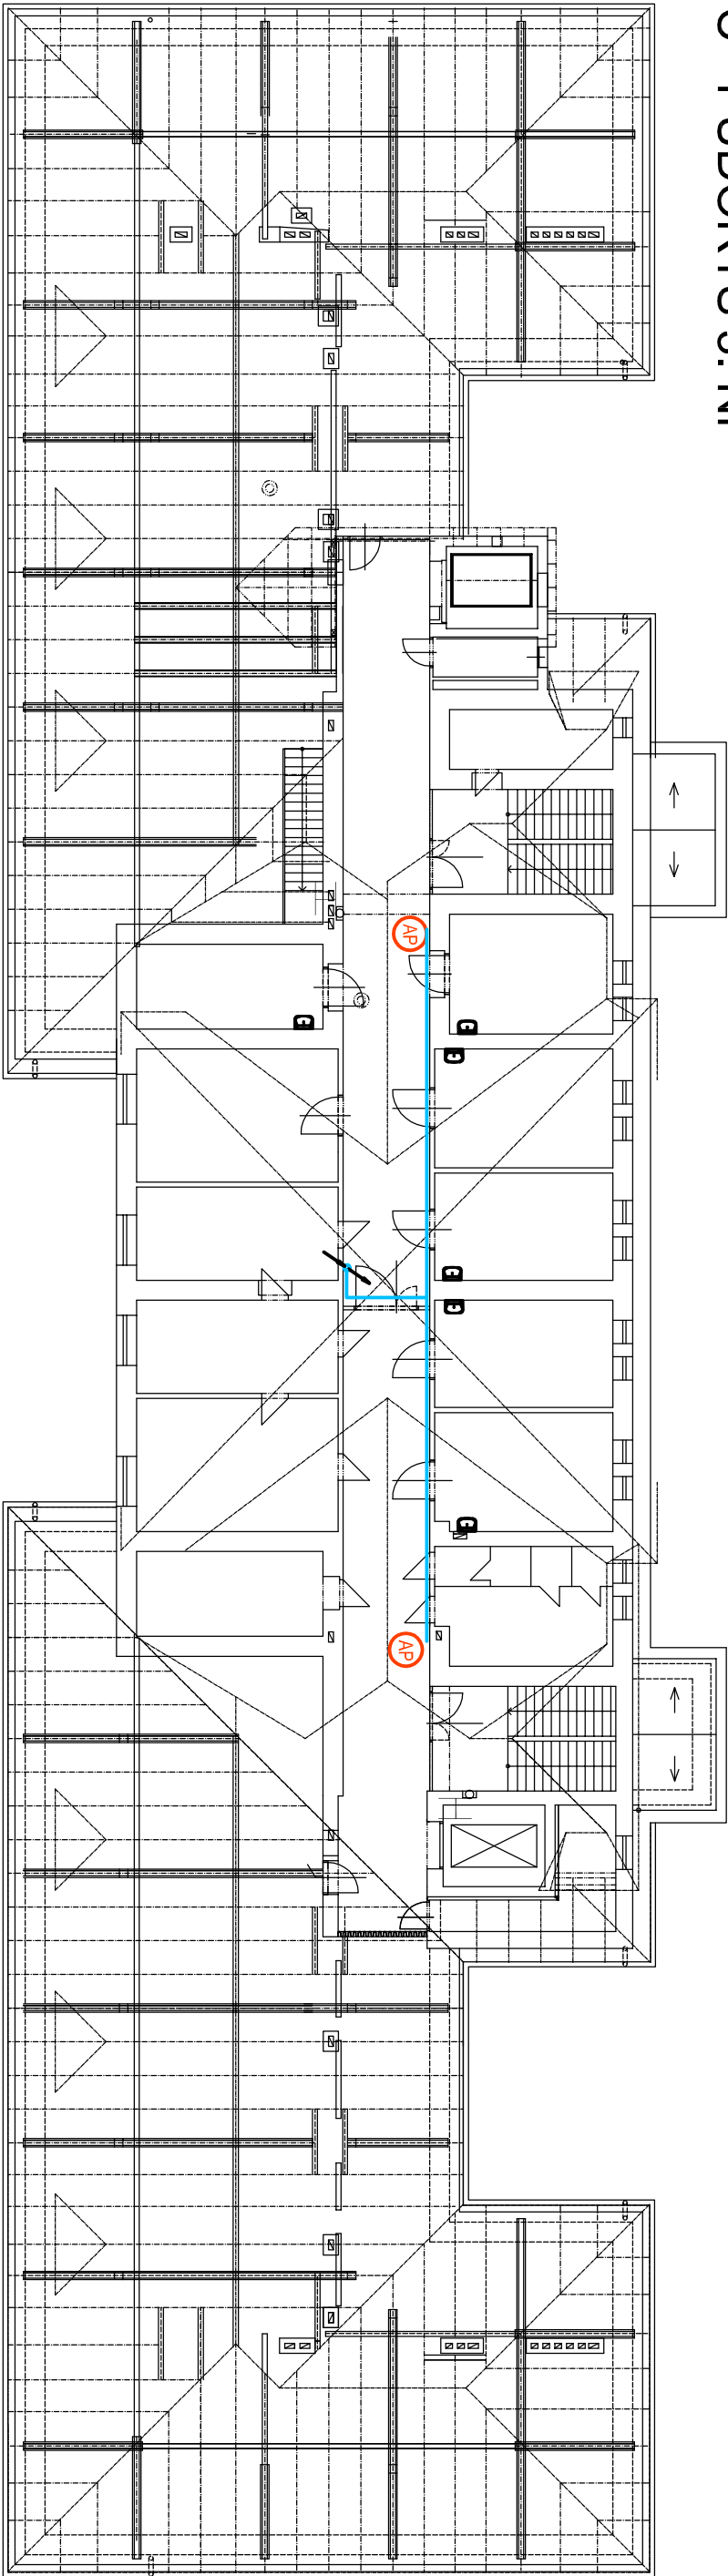

LEGENDA VIZ PŮDORYS 1NP

- počet ks/m
- 30m kabelová trasa
- 2 WiFi - ACCESS POINT

PŮDORYS 3NP 1:200